




2x TUBO 60x40x4725
S275JR - 1:10

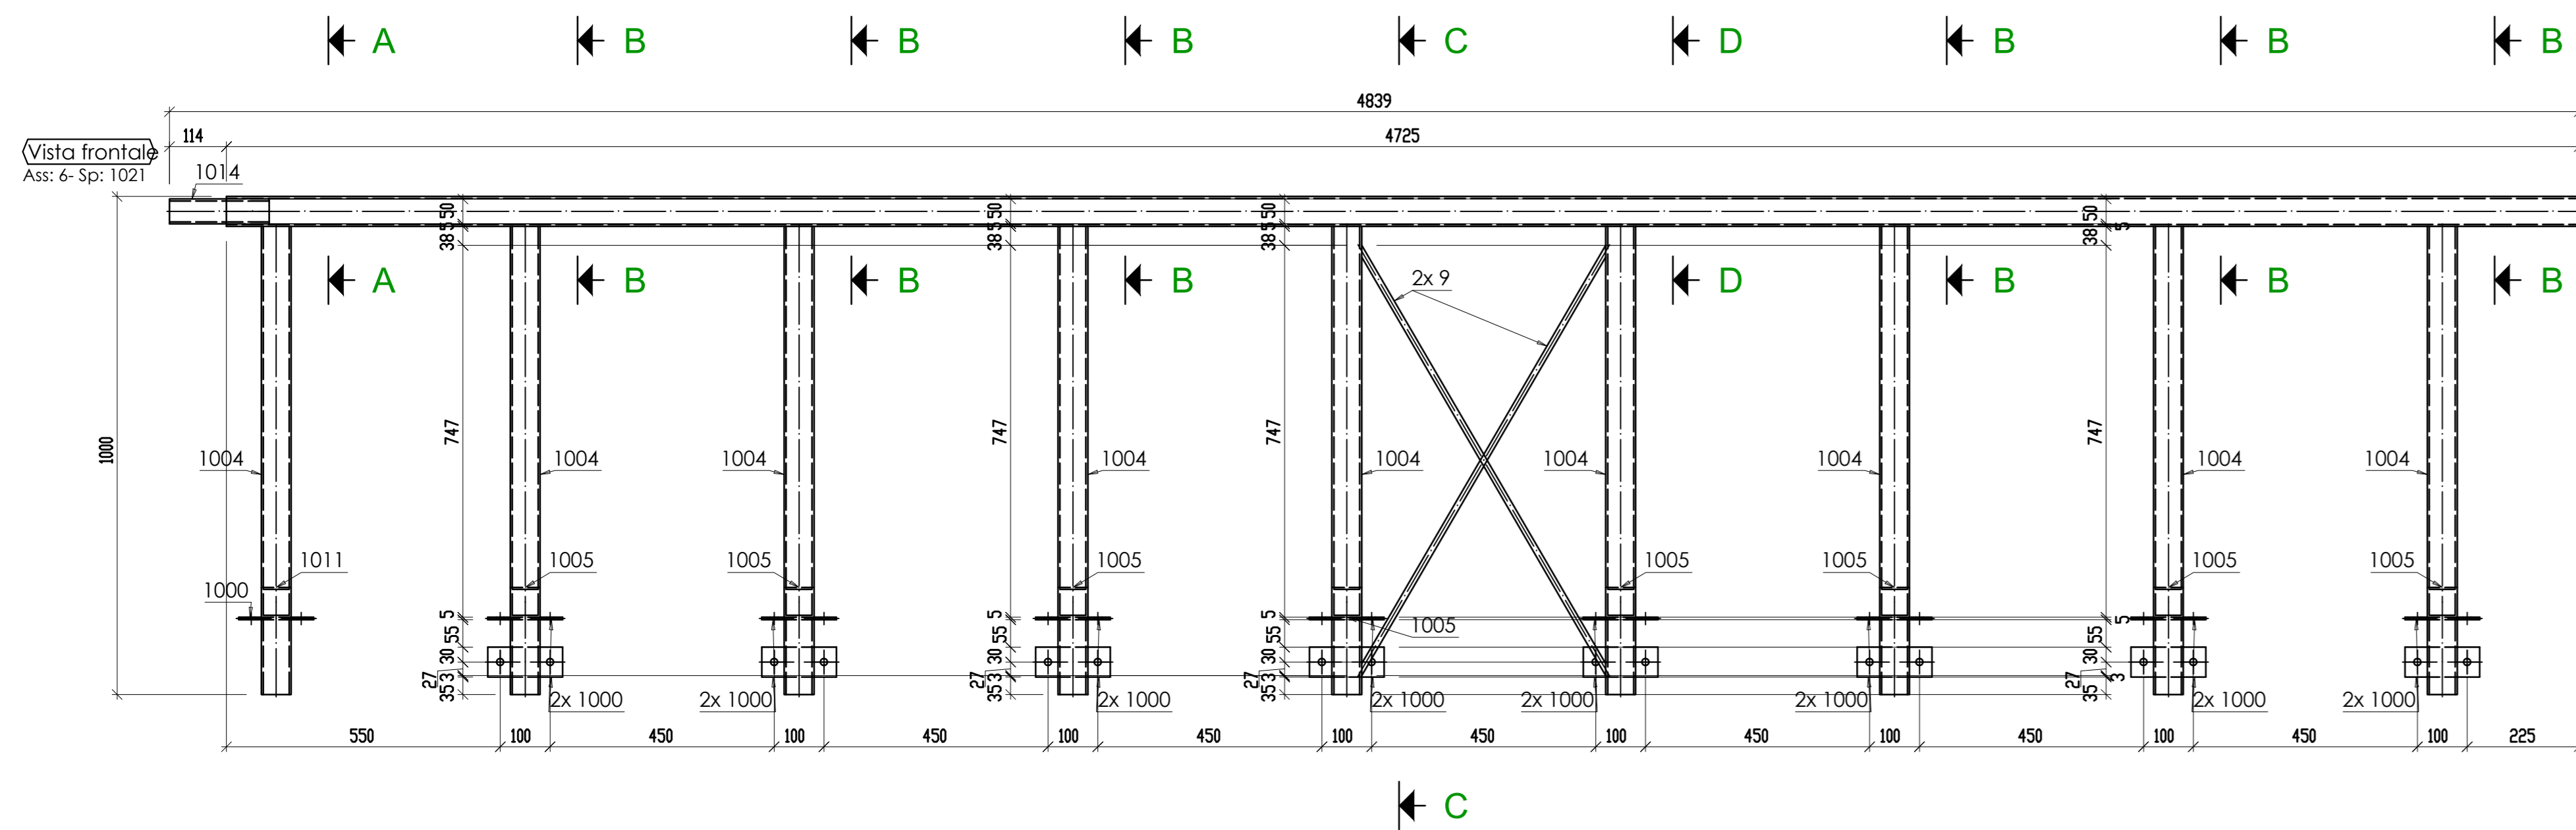


3x TUBO 60x4x555
S275JR - 1:10

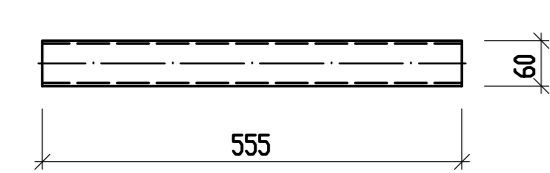



3x TUBO 60x40x4725
S275JR - 1:10

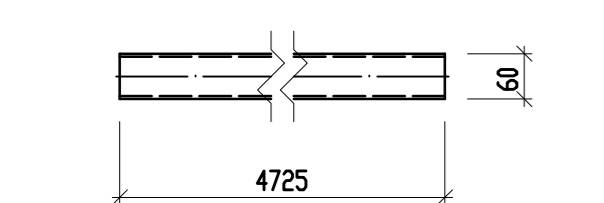


1x PIATTO 60X5x150
S275JR - 1:10

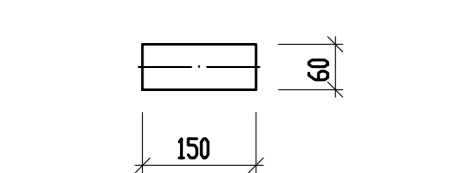

8x LAM8x180
S275JR - 1:10











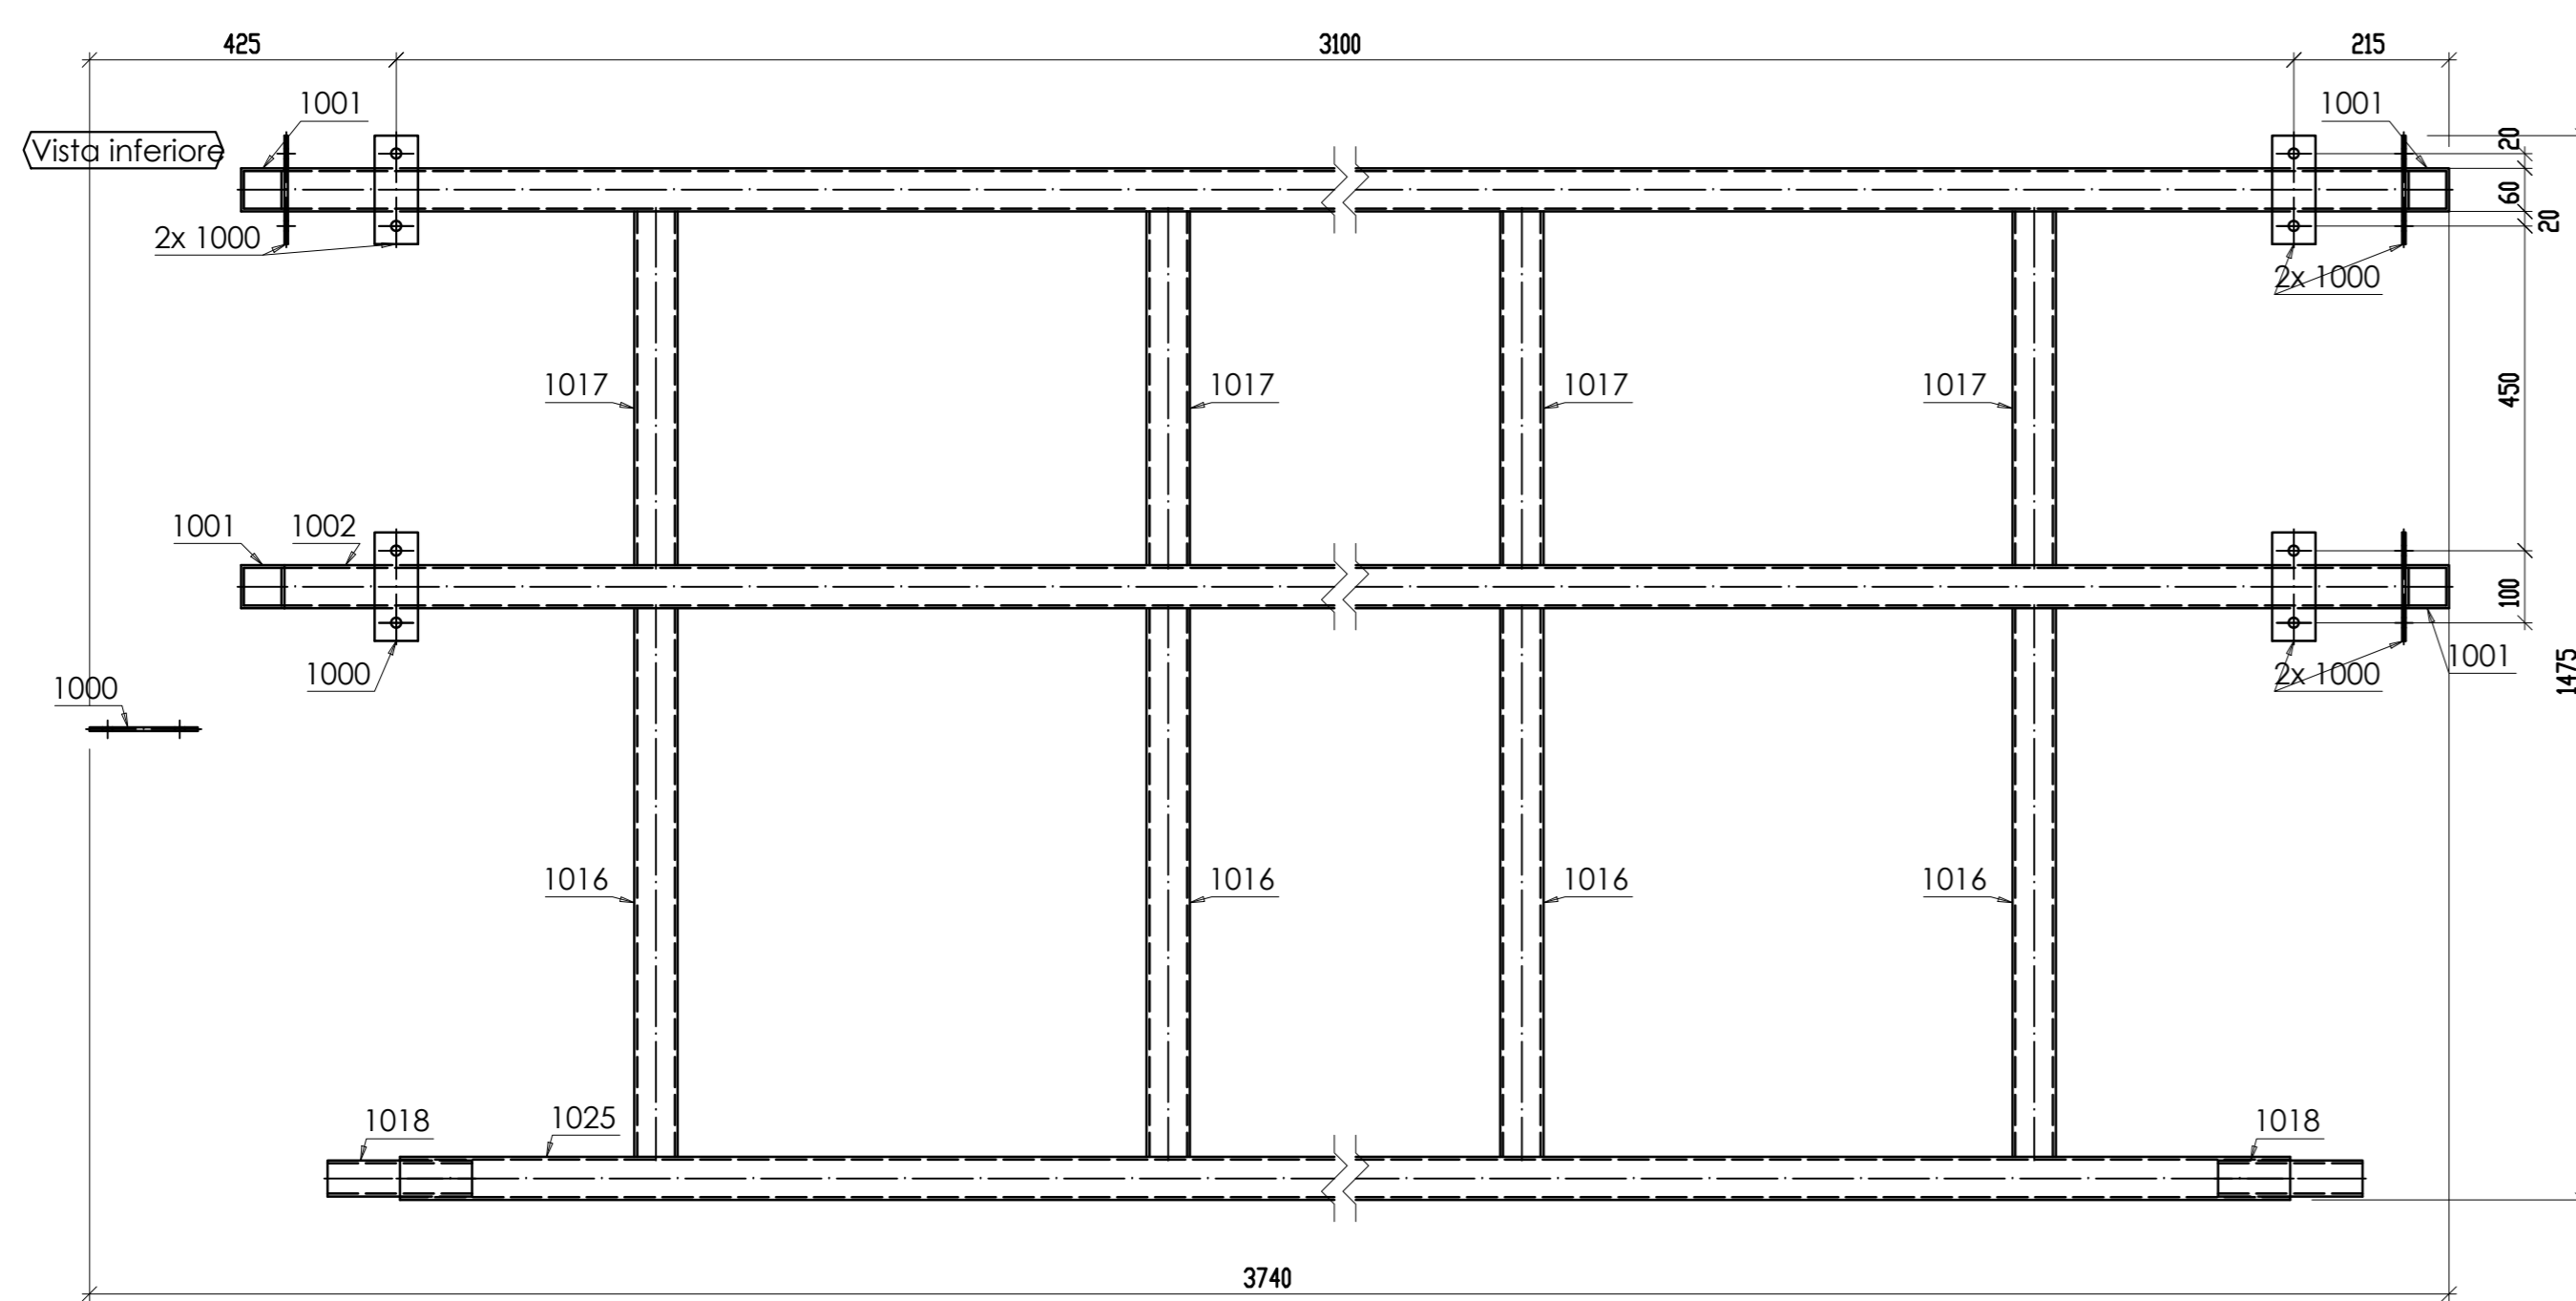
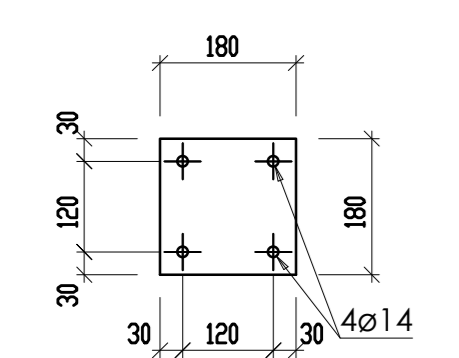


1x TUBO 60x4x3530
S275JR - 1:10

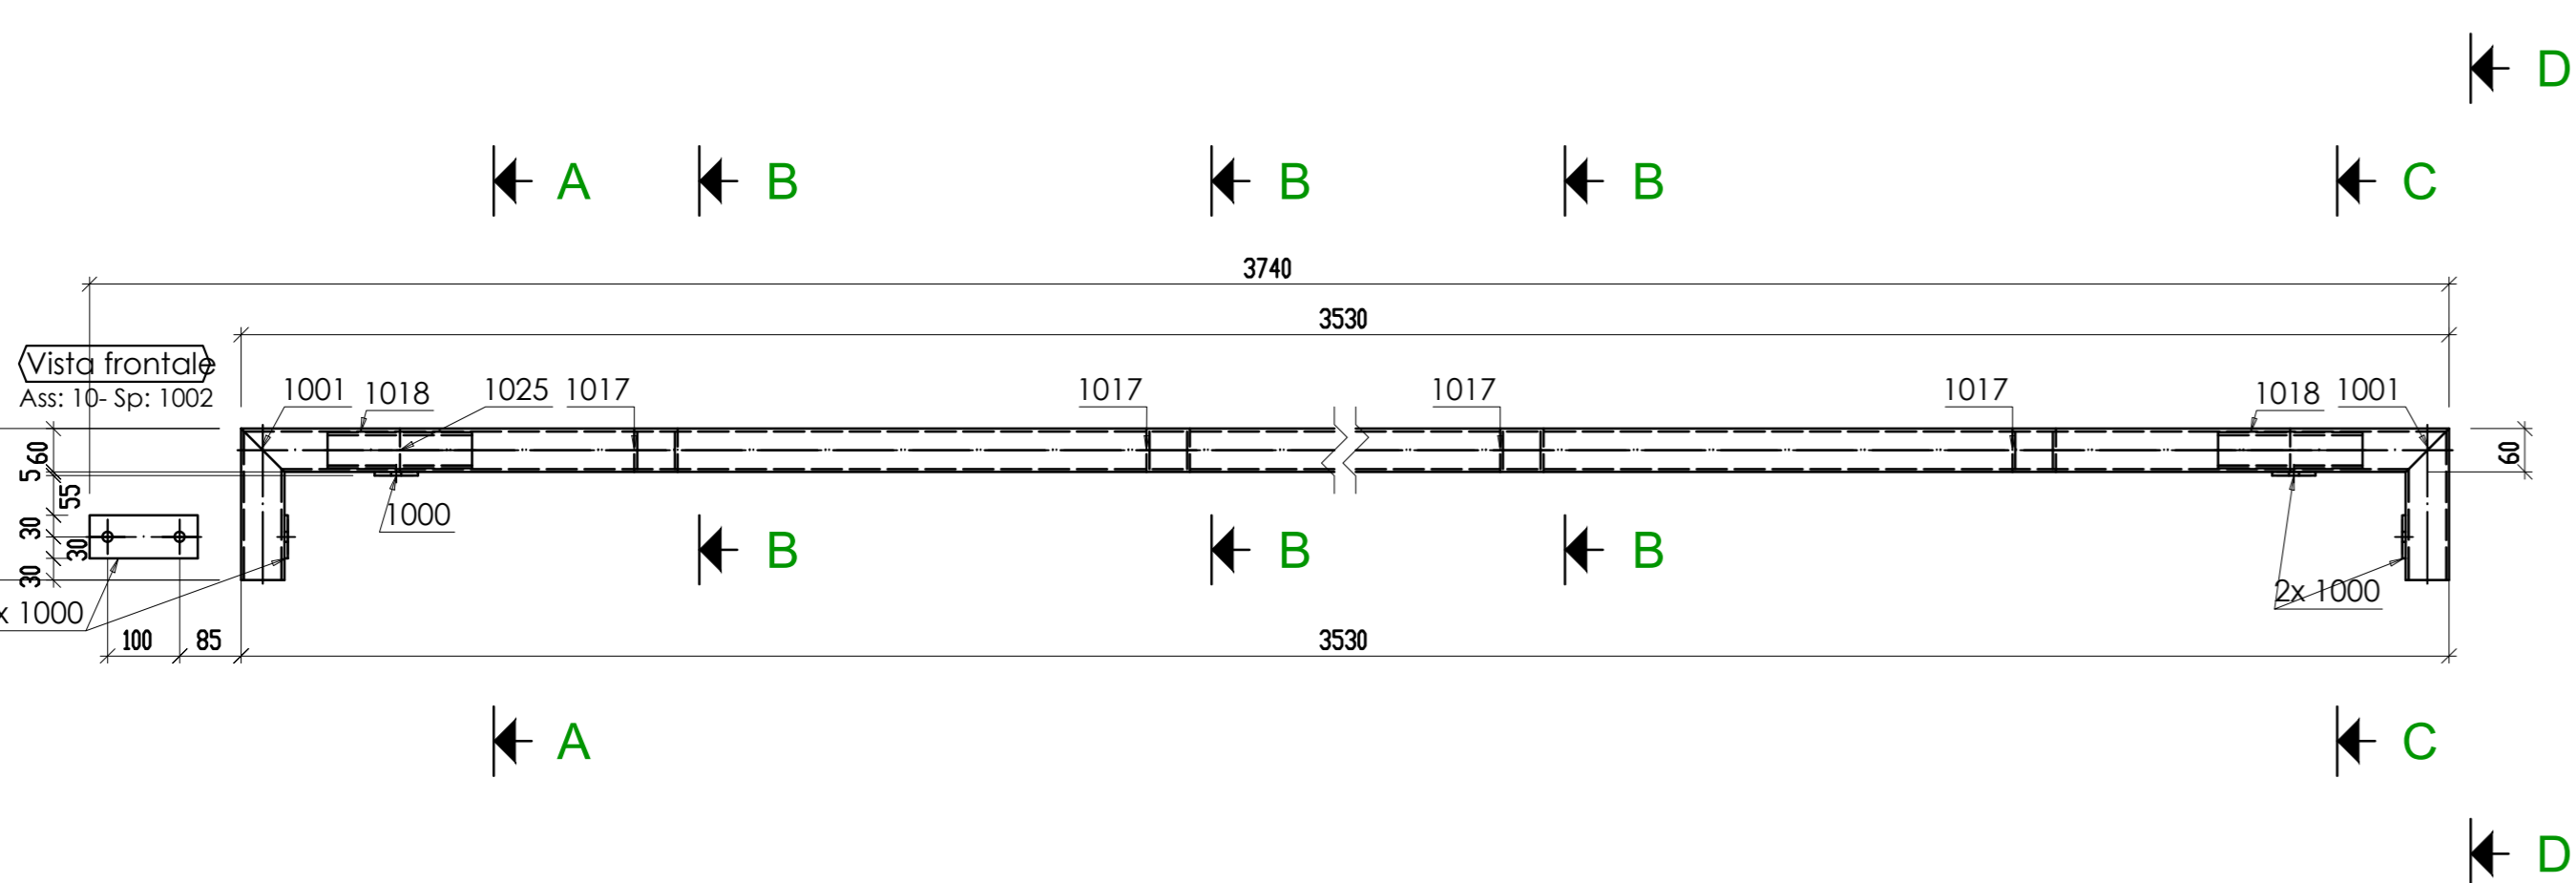

A - A















2x TUBO 60x4x984
S275JR - 1:10

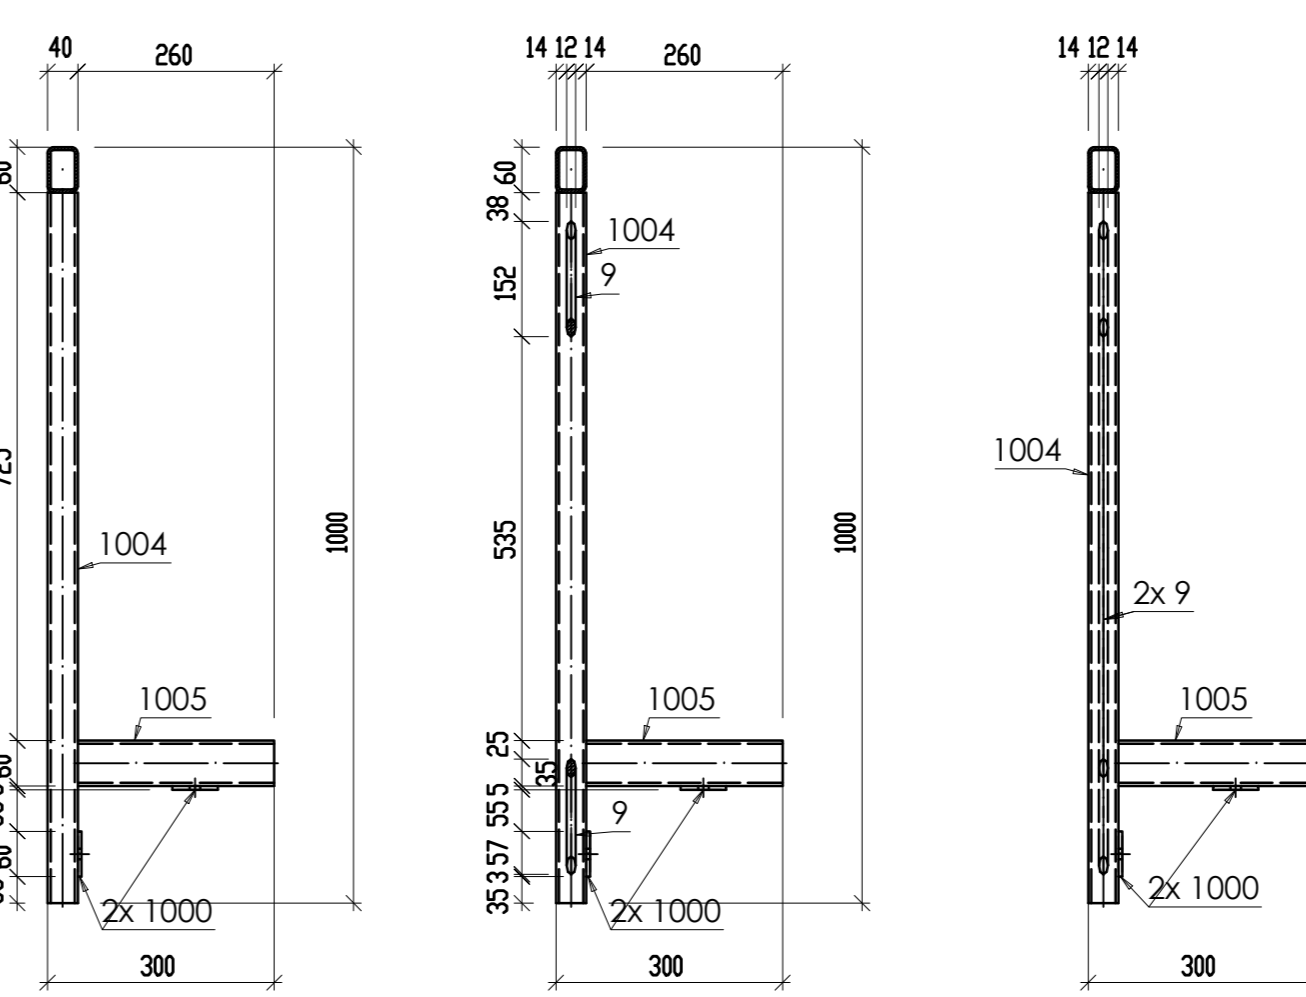 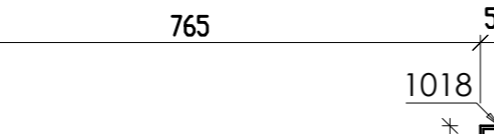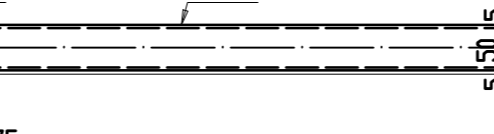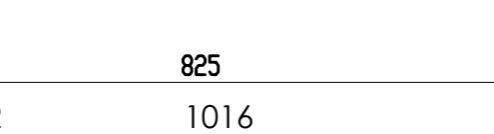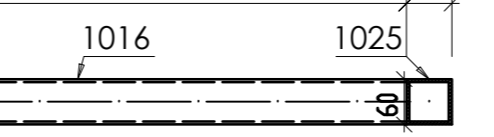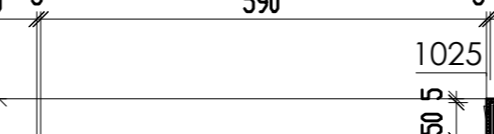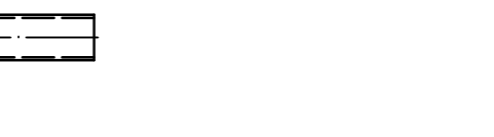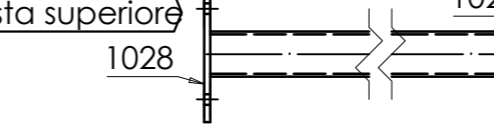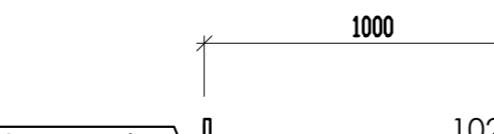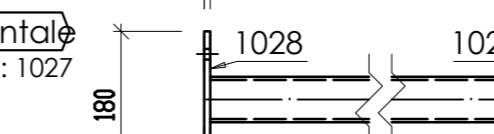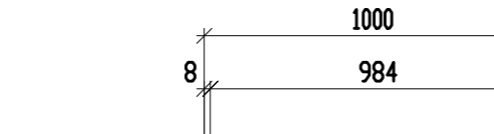

B - B

C - C

D - D

  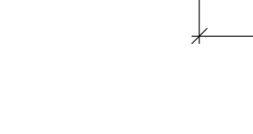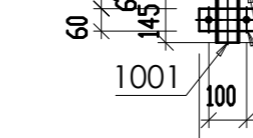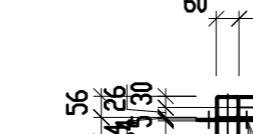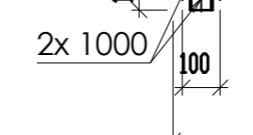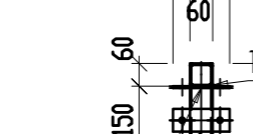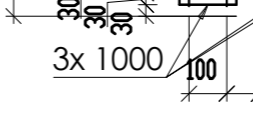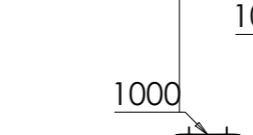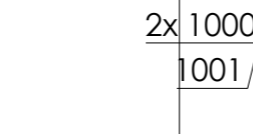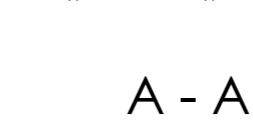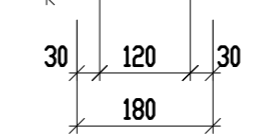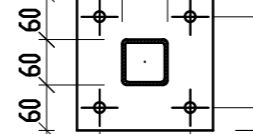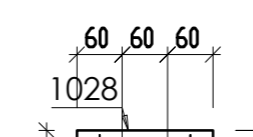

3x TUBO 60x4x1242
S275JR - 1:10

